
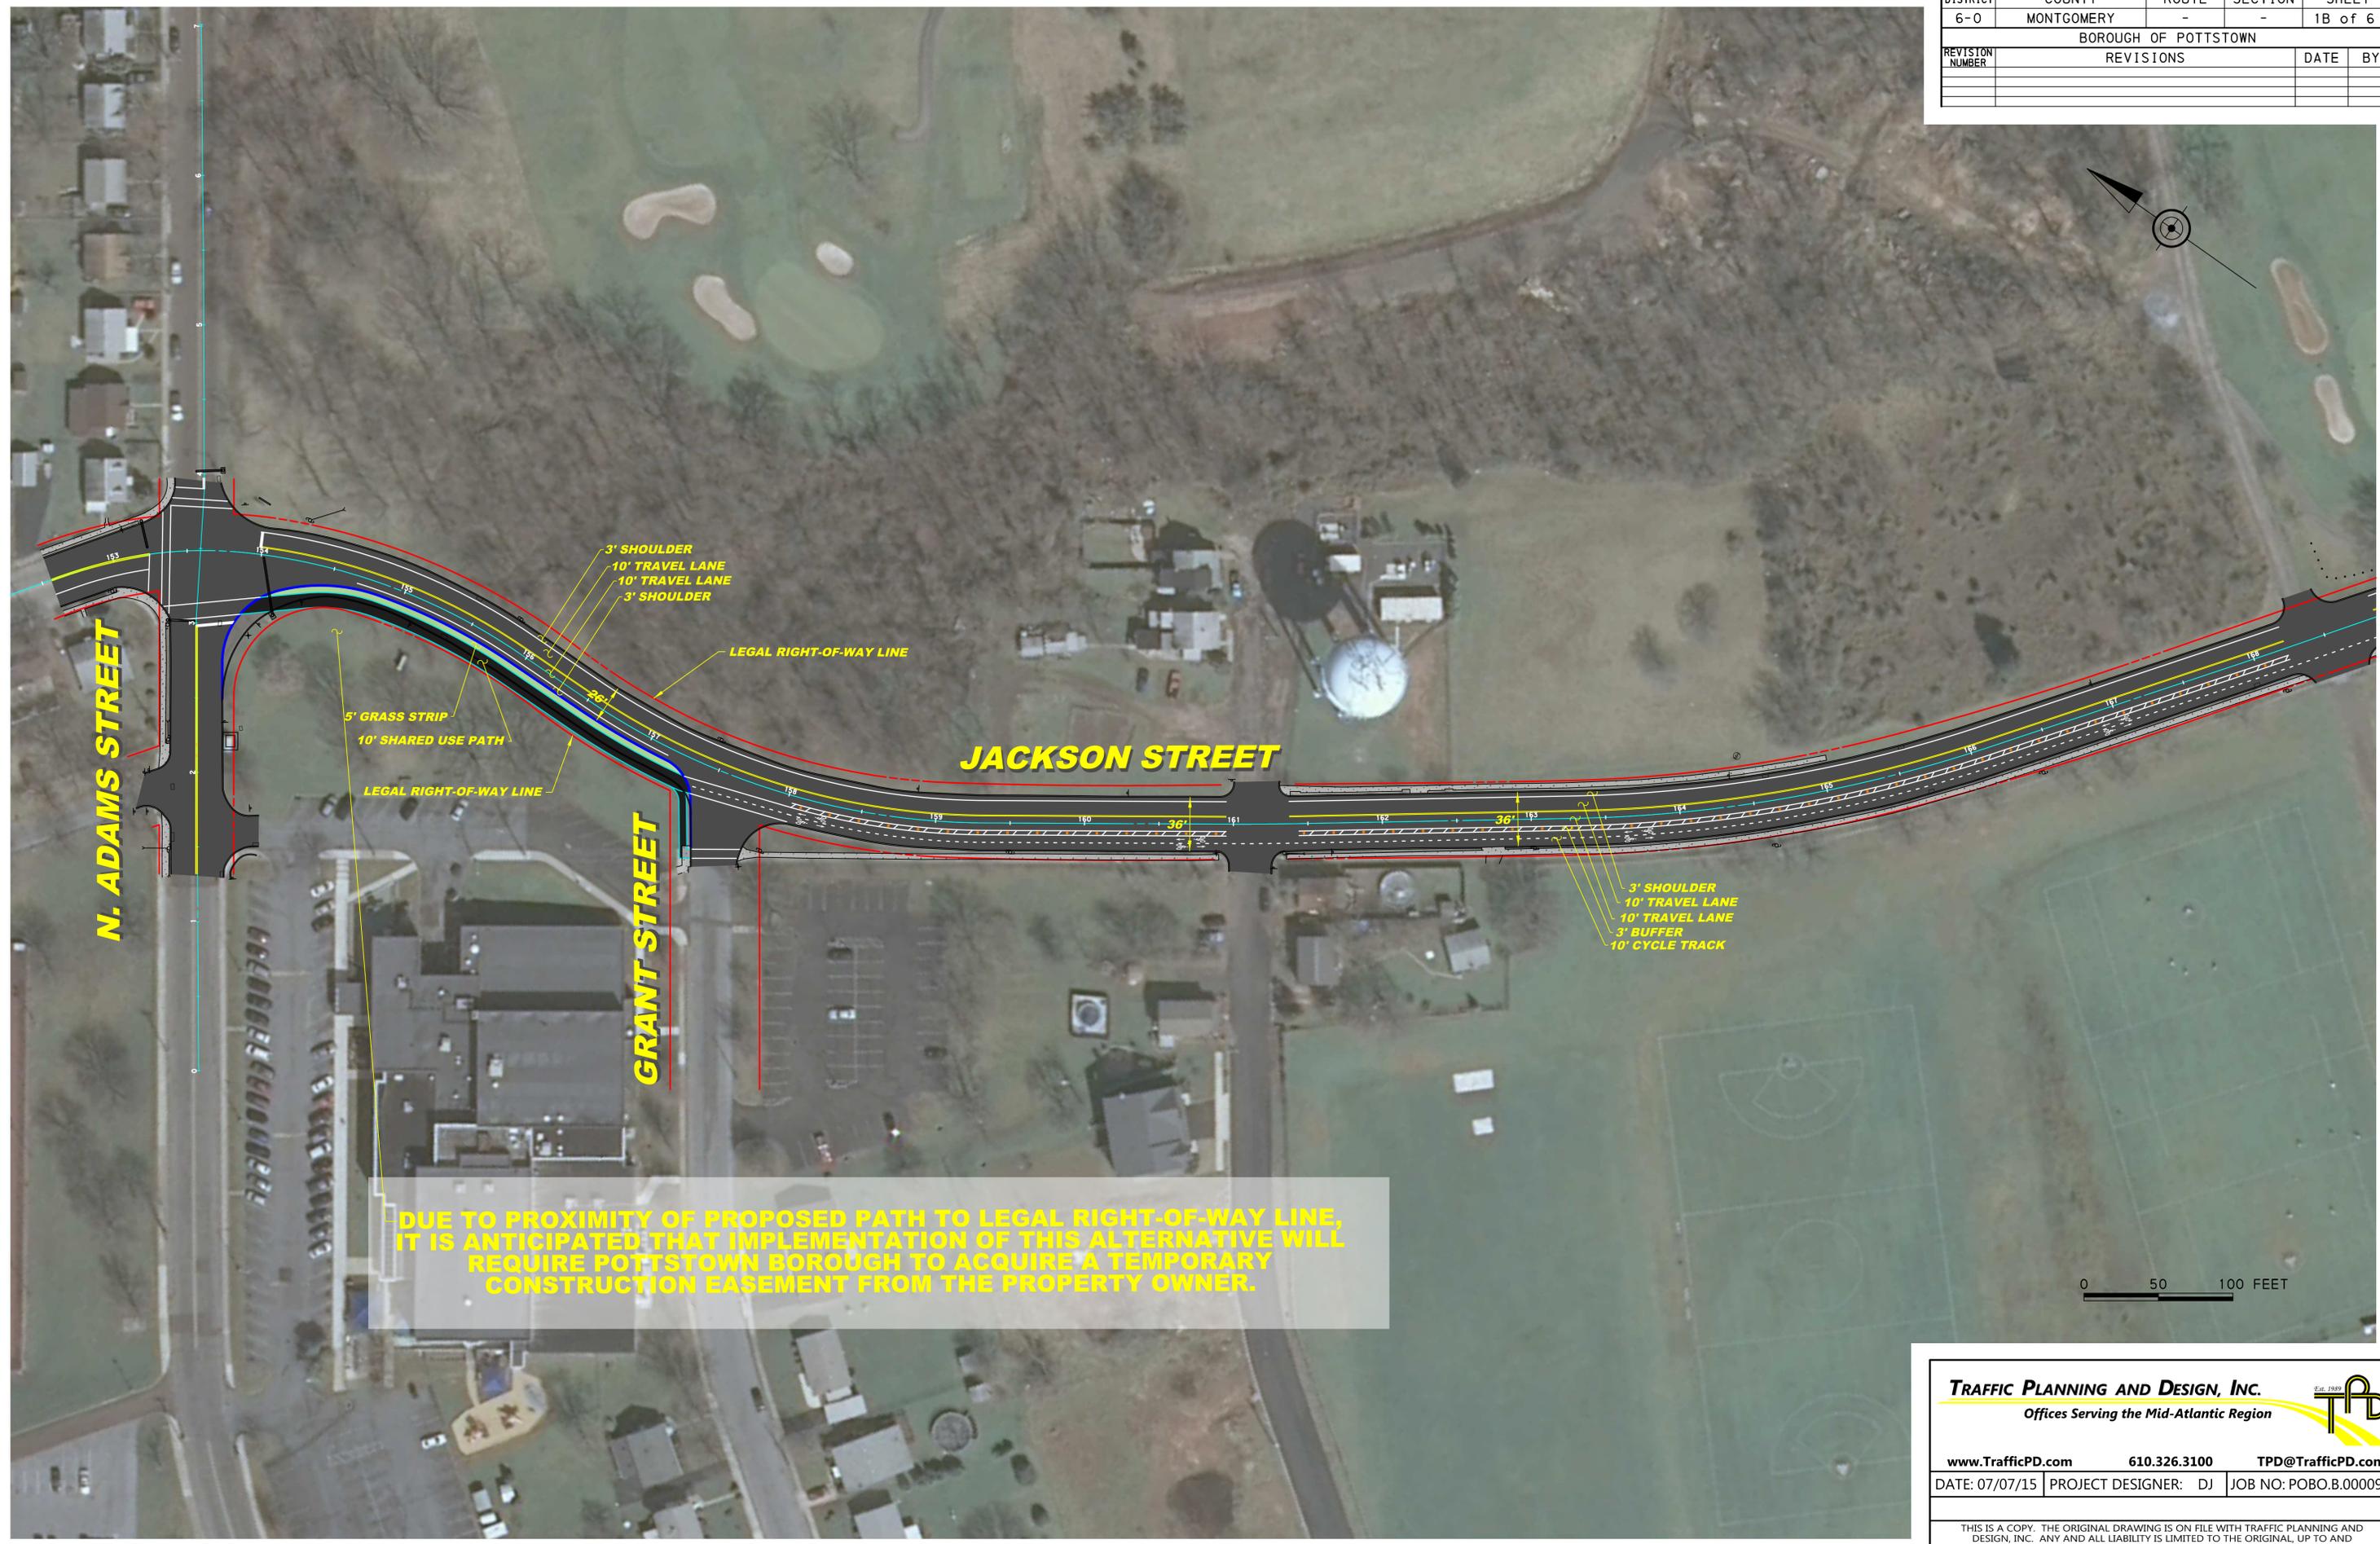


DISTRICT	COUNTY	ROUTE	SECTION	SHEET
6-0	MONTGOMERY	-	-	1B of 6
BOROUGH OF POTTSTOWN				
REVISION NUMBER	REVISIONS	DATE	BY	

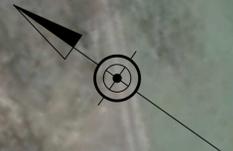

**DUE TO PROXIMITY OF PROPOSED PATH TO LEGAL RIGHT-OF-WAY LINE, IT IS ANTICIPATED THAT IMPLEMENTATION OF THIS ALTERNATIVE WILL REQUIRE POTTSTOWN BOROUGH TO ACQUIRE A TEMPORARY CONSTRUCTION EASEMENT FROM THE PROPERTY OWNER.**

P:\PTD-PW\15\_1pda\_rtr\tr\proj\15\15000009 - Pottstown Bike Route Design\CADD\Presentation\Phase 1 Plans.dgn  
 jjanos  
 7/9/2015 11:50

**TRAFFIC PLANNING AND DESIGN, INC.**  
*Offices Serving the Mid-Atlantic Region*

www.TrafficPD.com    610.326.3100    TPD@TrafficPD.com

DATE: 07/07/15    PROJECT DESIGNER: DJ    JOB NO: POBO.B.00009

THIS IS A COPY. THE ORIGINAL DRAWING IS ON FILE WITH TRAFFIC PLANNING AND DESIGN, INC. ANY AND ALL LIABILITY IS LIMITED TO THE ORIGINAL, UP TO AND INCLUDING THE LAST REVISIONS.

DRN BY: CW